


ANSICHT WEST 1 : 200

BAUTEIL C
±0.00 = +53.05



ERDGESCHOSS 1 : 200

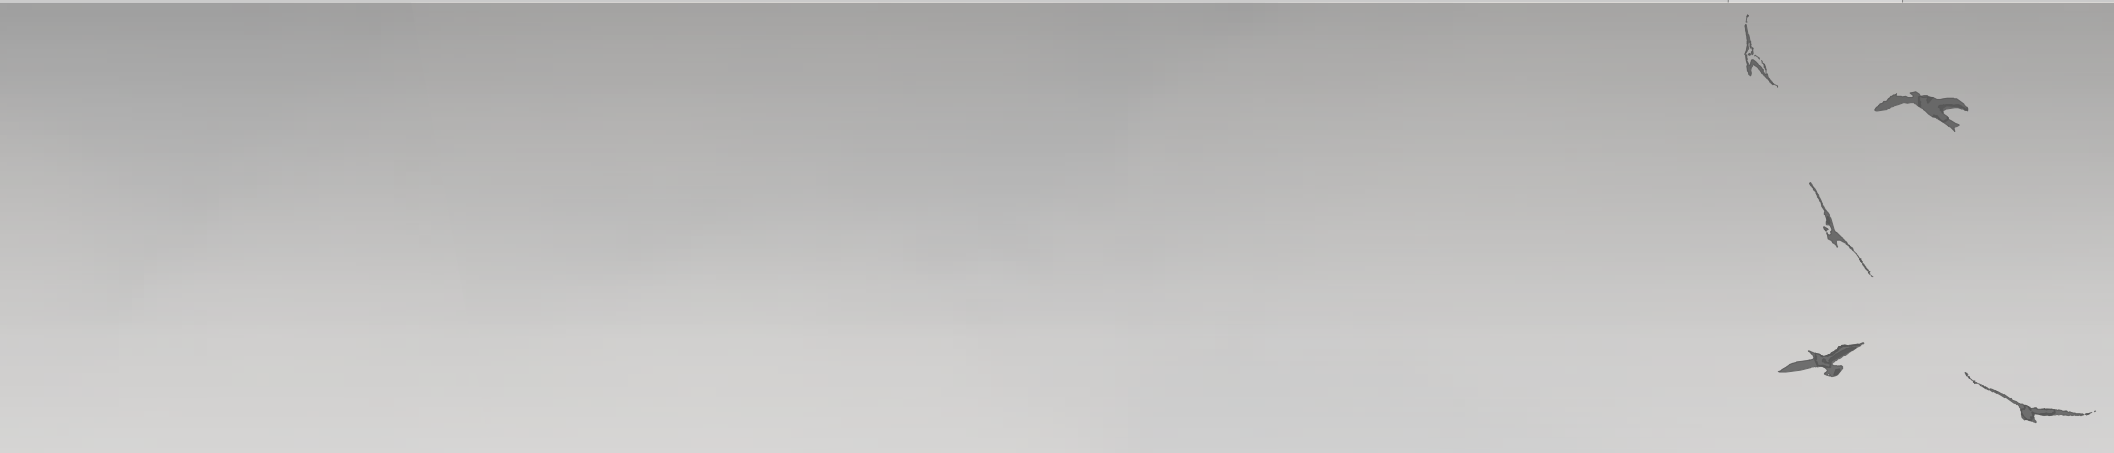

SÜDANSICHT 1 : 200

BAUTEIL A
±0.00 = +53.75

BAUTEIL B
±0.00 = +53.40

BAUTEIL C
±0.00 = +53.05